

HIDDEN VALLEY ESTATES III R.L.U.P. 03-52168

FINAL PLAT OUTER BOUNDARY

LST


DATE: 08/27/2007

SCALE: 1" = 200'

DATE: 6/5/06

SHEET: 2 OF 5

REVISIONS	DATE	BY	DESCRIPTION

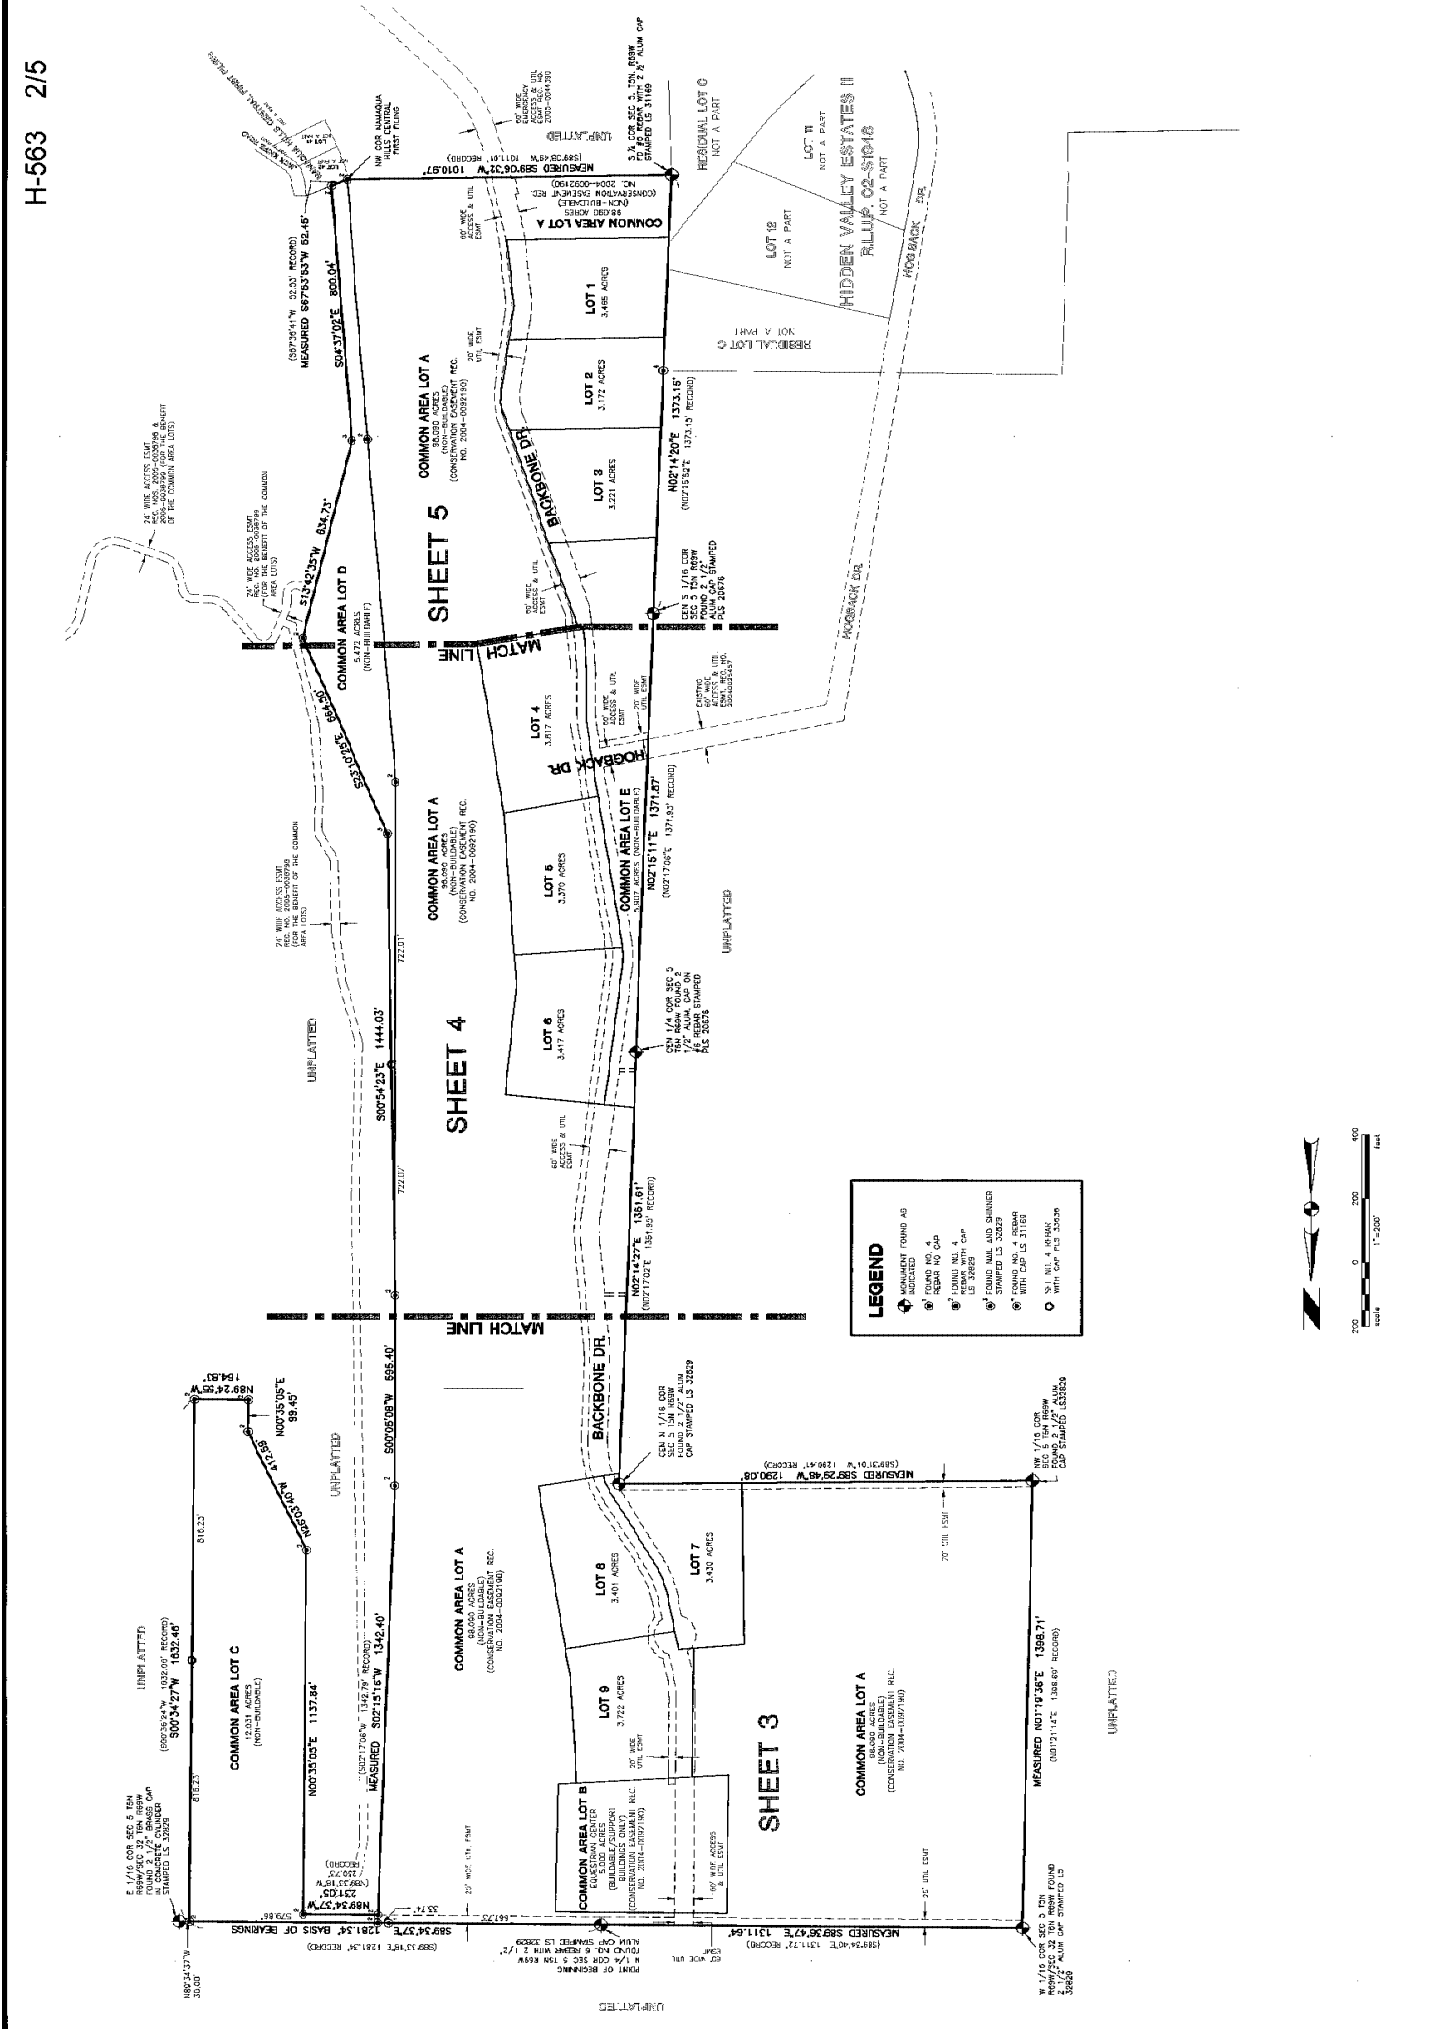

NO.	DESCRIPTION
1	PLAT
2	PLAT
3	PLAT
4	PLAT

DATE	BY	REVISION





HIDDEN VALLEY ESTATES III R.L.U.P. 03-S2168

FINAL PLAT








LEGEND

- INDICATED FOUND AS
- FOUND NO. 4
- FOUND NO. CP
- FOUND NO. 4 (WITH 1/4" HOLE CAP)
- FOUND NO. 4 (WITH 1/4" HOLE CAP)
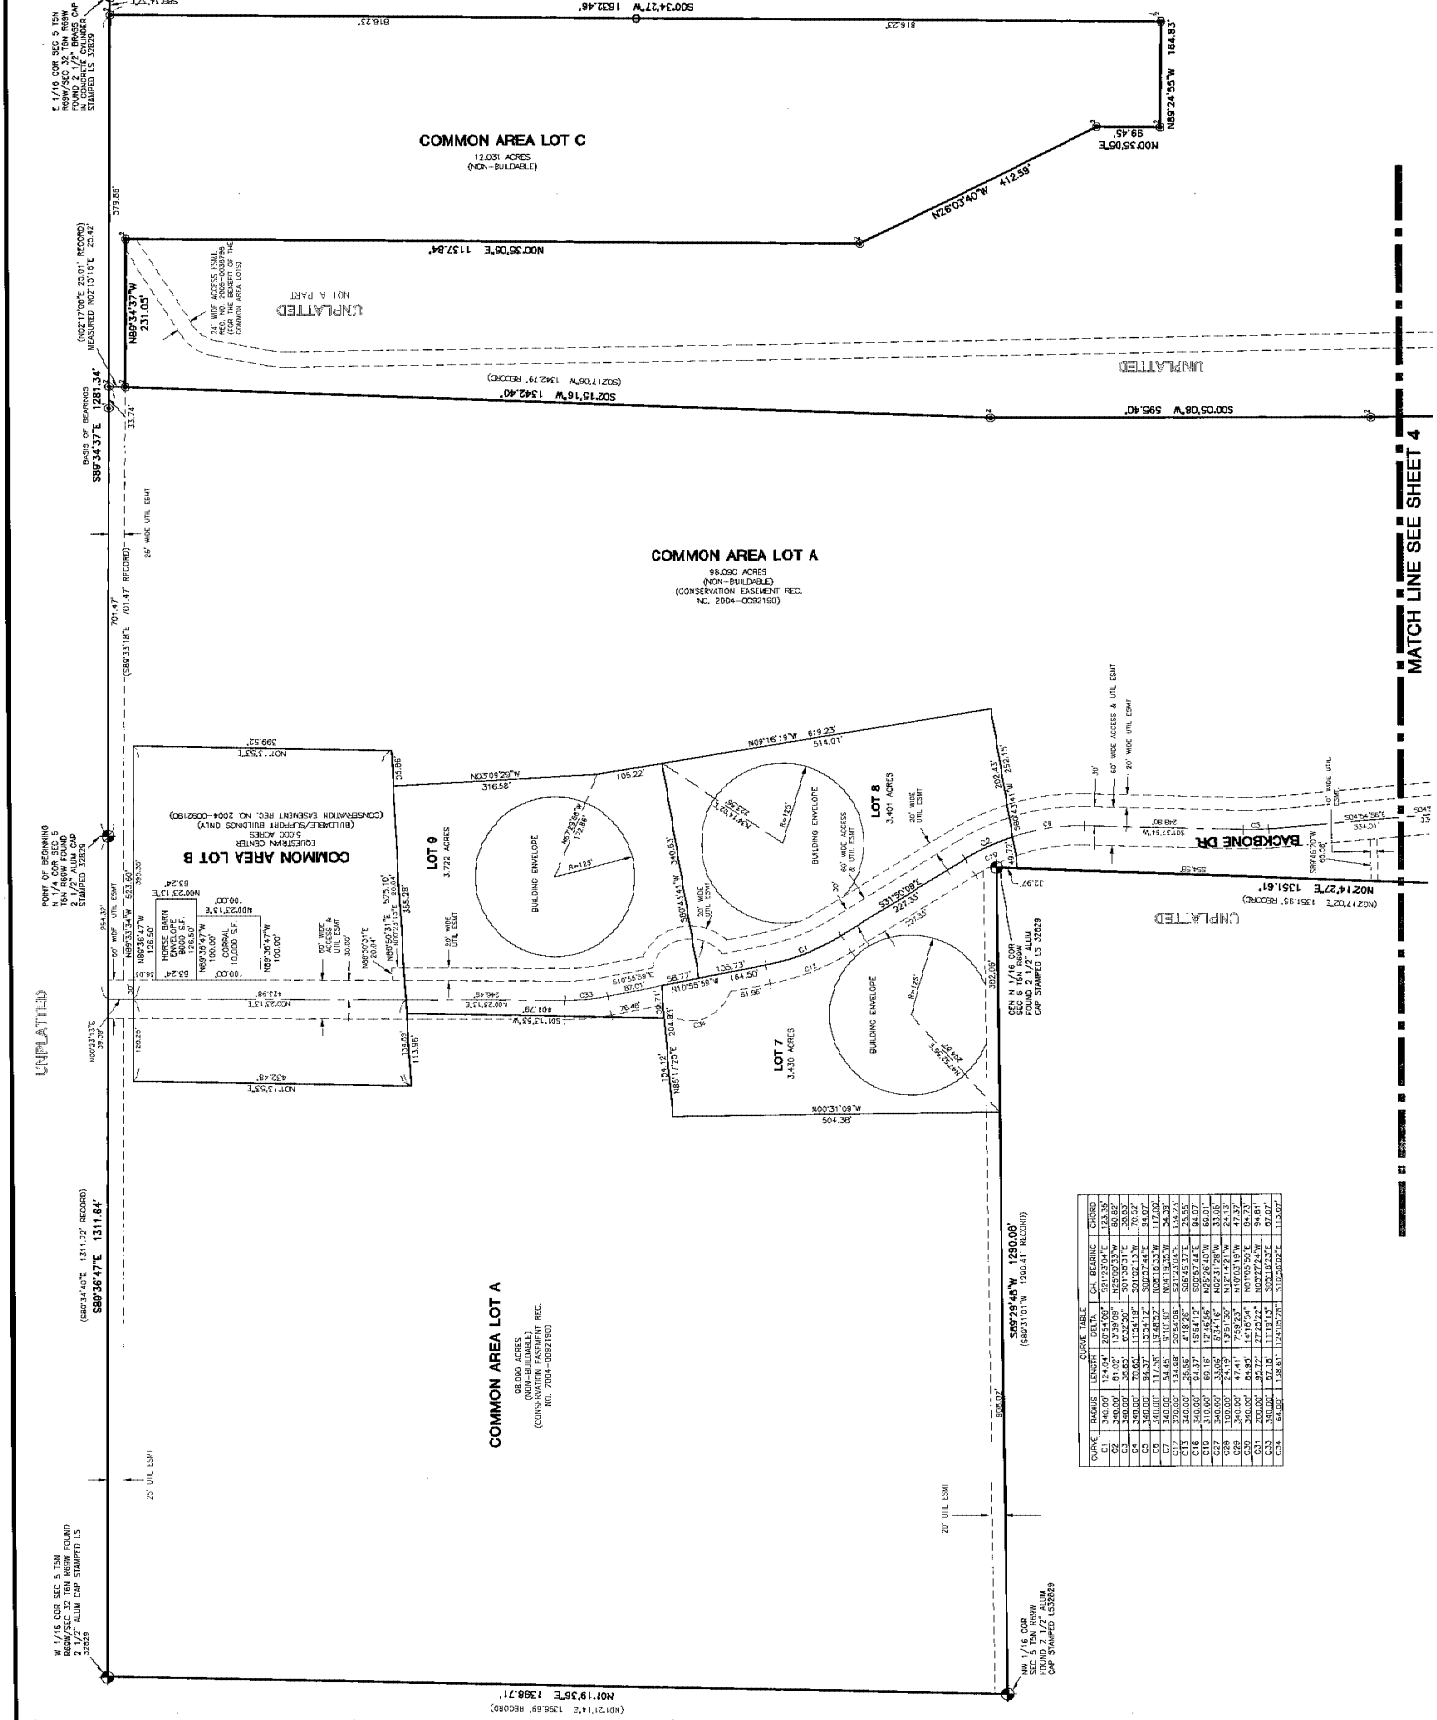
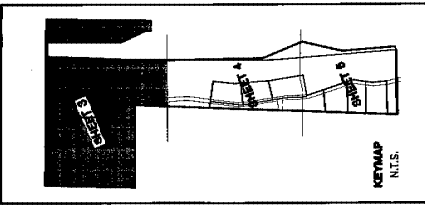
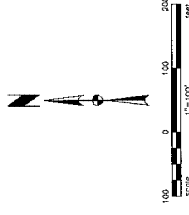




MATCH LINE SEE SHEET 4

COMMON AREA LOT A

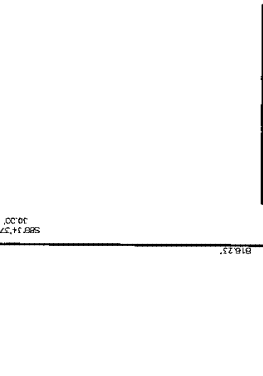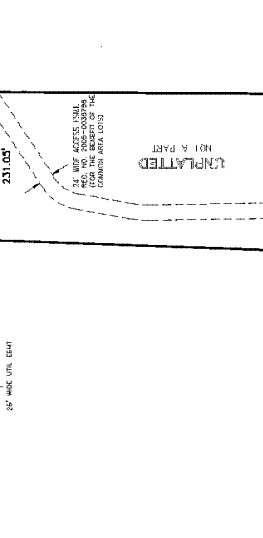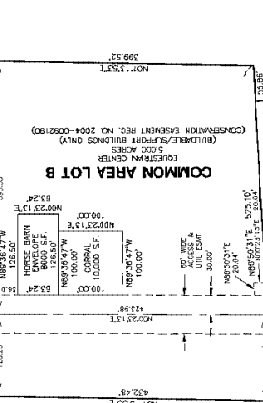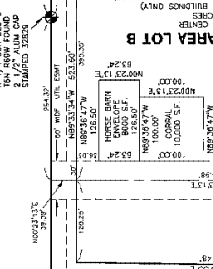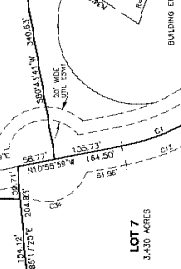




